

# Gallery One

Notes:

- Display Walls are 1/4"=1' Scale
- Ground plan for orientation purposes only
- Three 20Amp electric outlets available along base board
- Unistrut channel along top edge of display area

F

Fire Alarm


SN

Wash Room Sign



PB

Push Button

## Wall One West

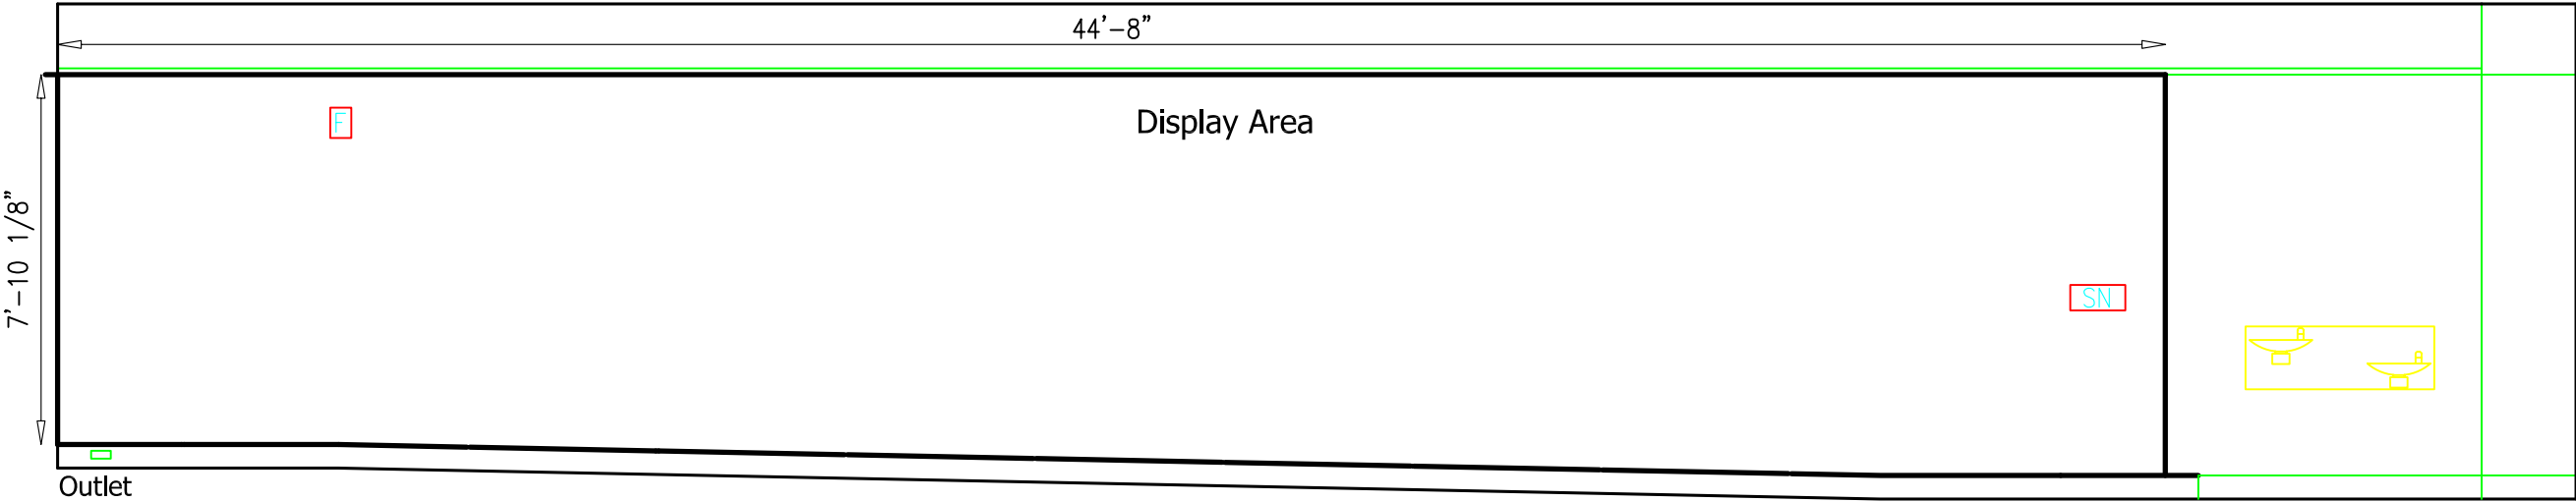

## Wall One East

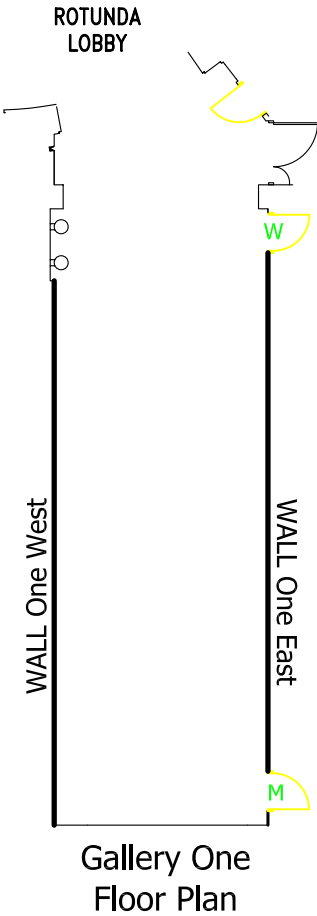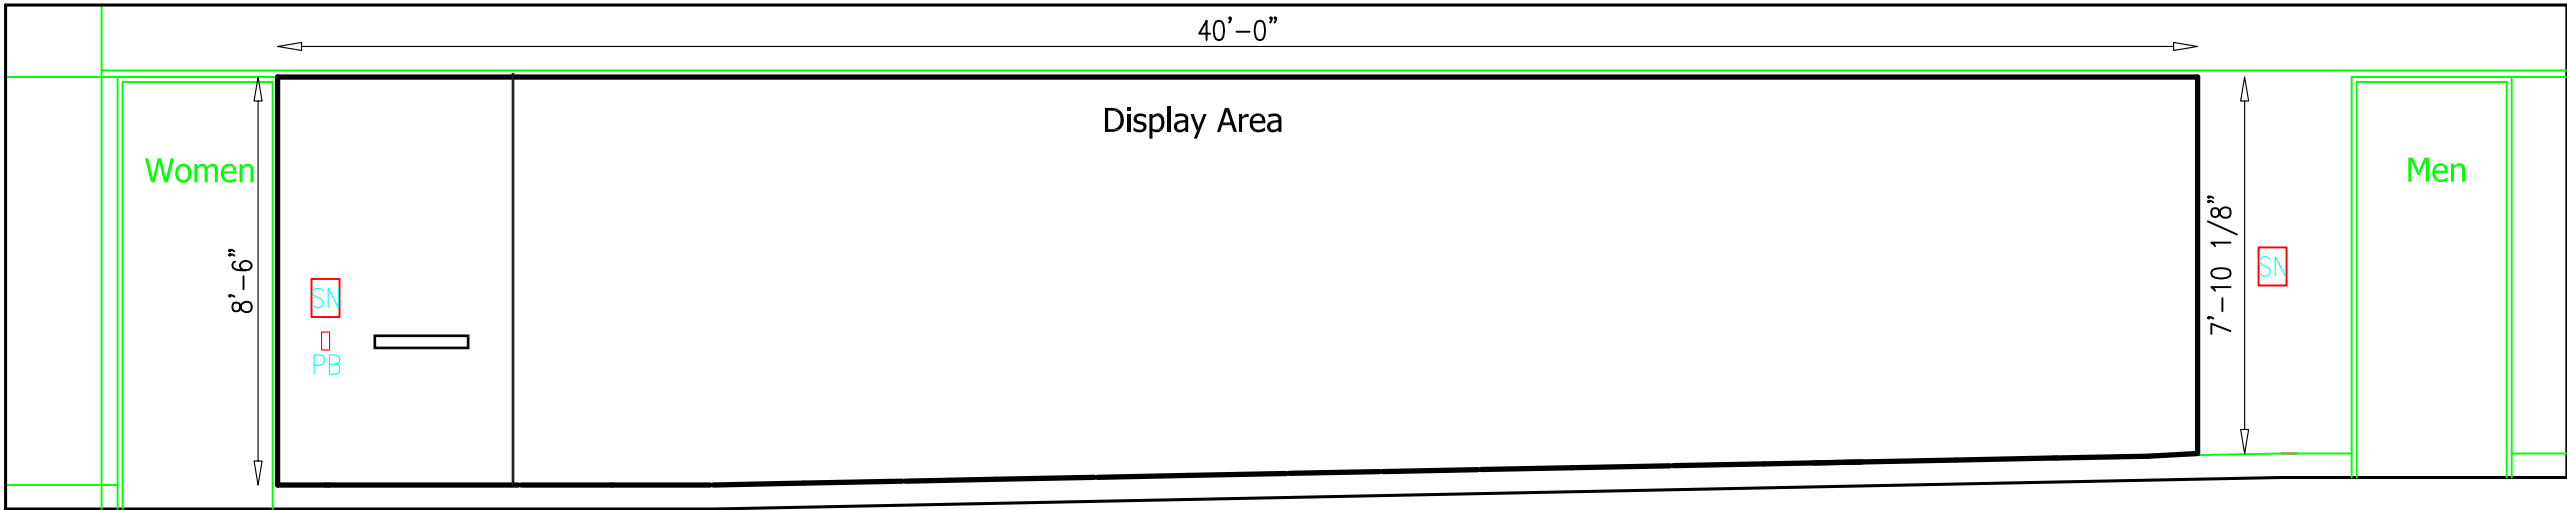

Gallery One Floor Plan