



Various lengths of pipe, along with 8 boom bases, are available for various side boom configurations. Prebuilt booms can be available for additional rental fee. Inquire with Director of Production for availability. Drawing of prebuilt booms is below:

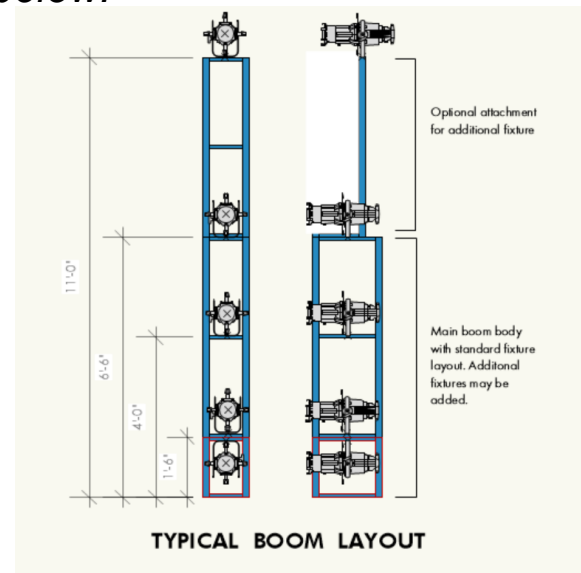


Three multicable drops, along with DMX data, are available on each side of the stage for booms and ladders.

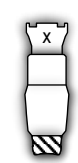


Onstage and Balc Rail specials have no "rep" lens tube and are marked with an "x." They are easily swappable for desired lens tube

## PAR BAR DETAILS

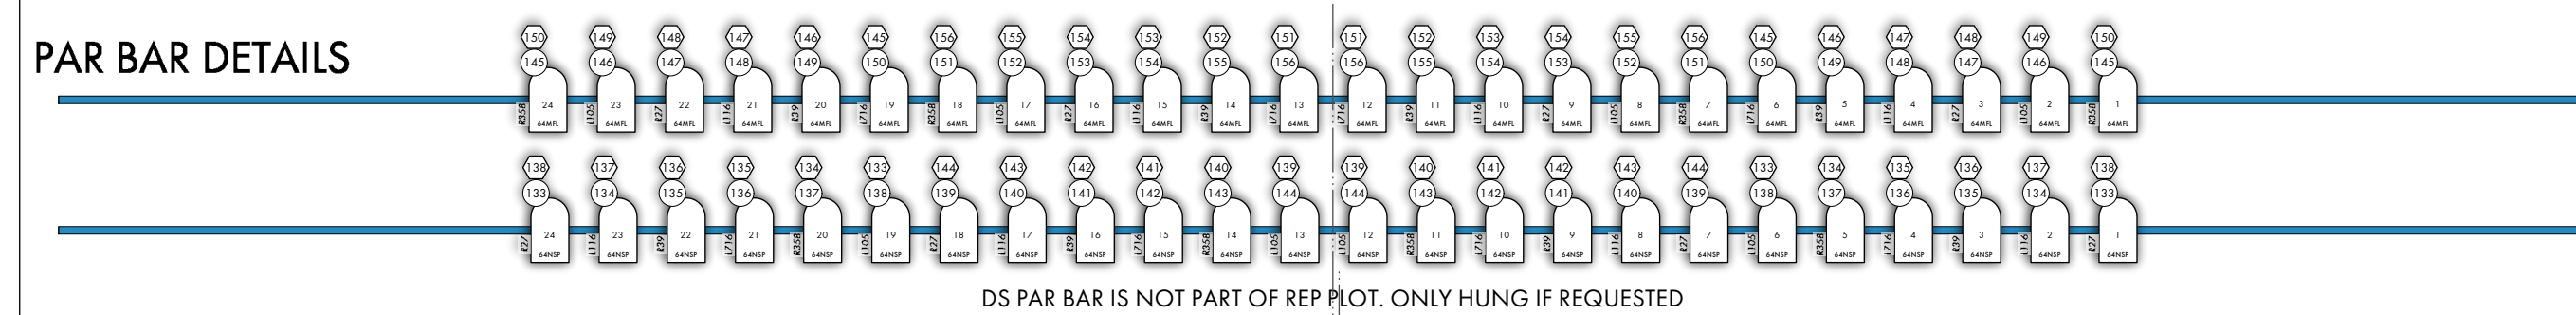

DS PAR BAR IS NOT PART OF REP PLOT. ONLY HUNG IF REQUESTED

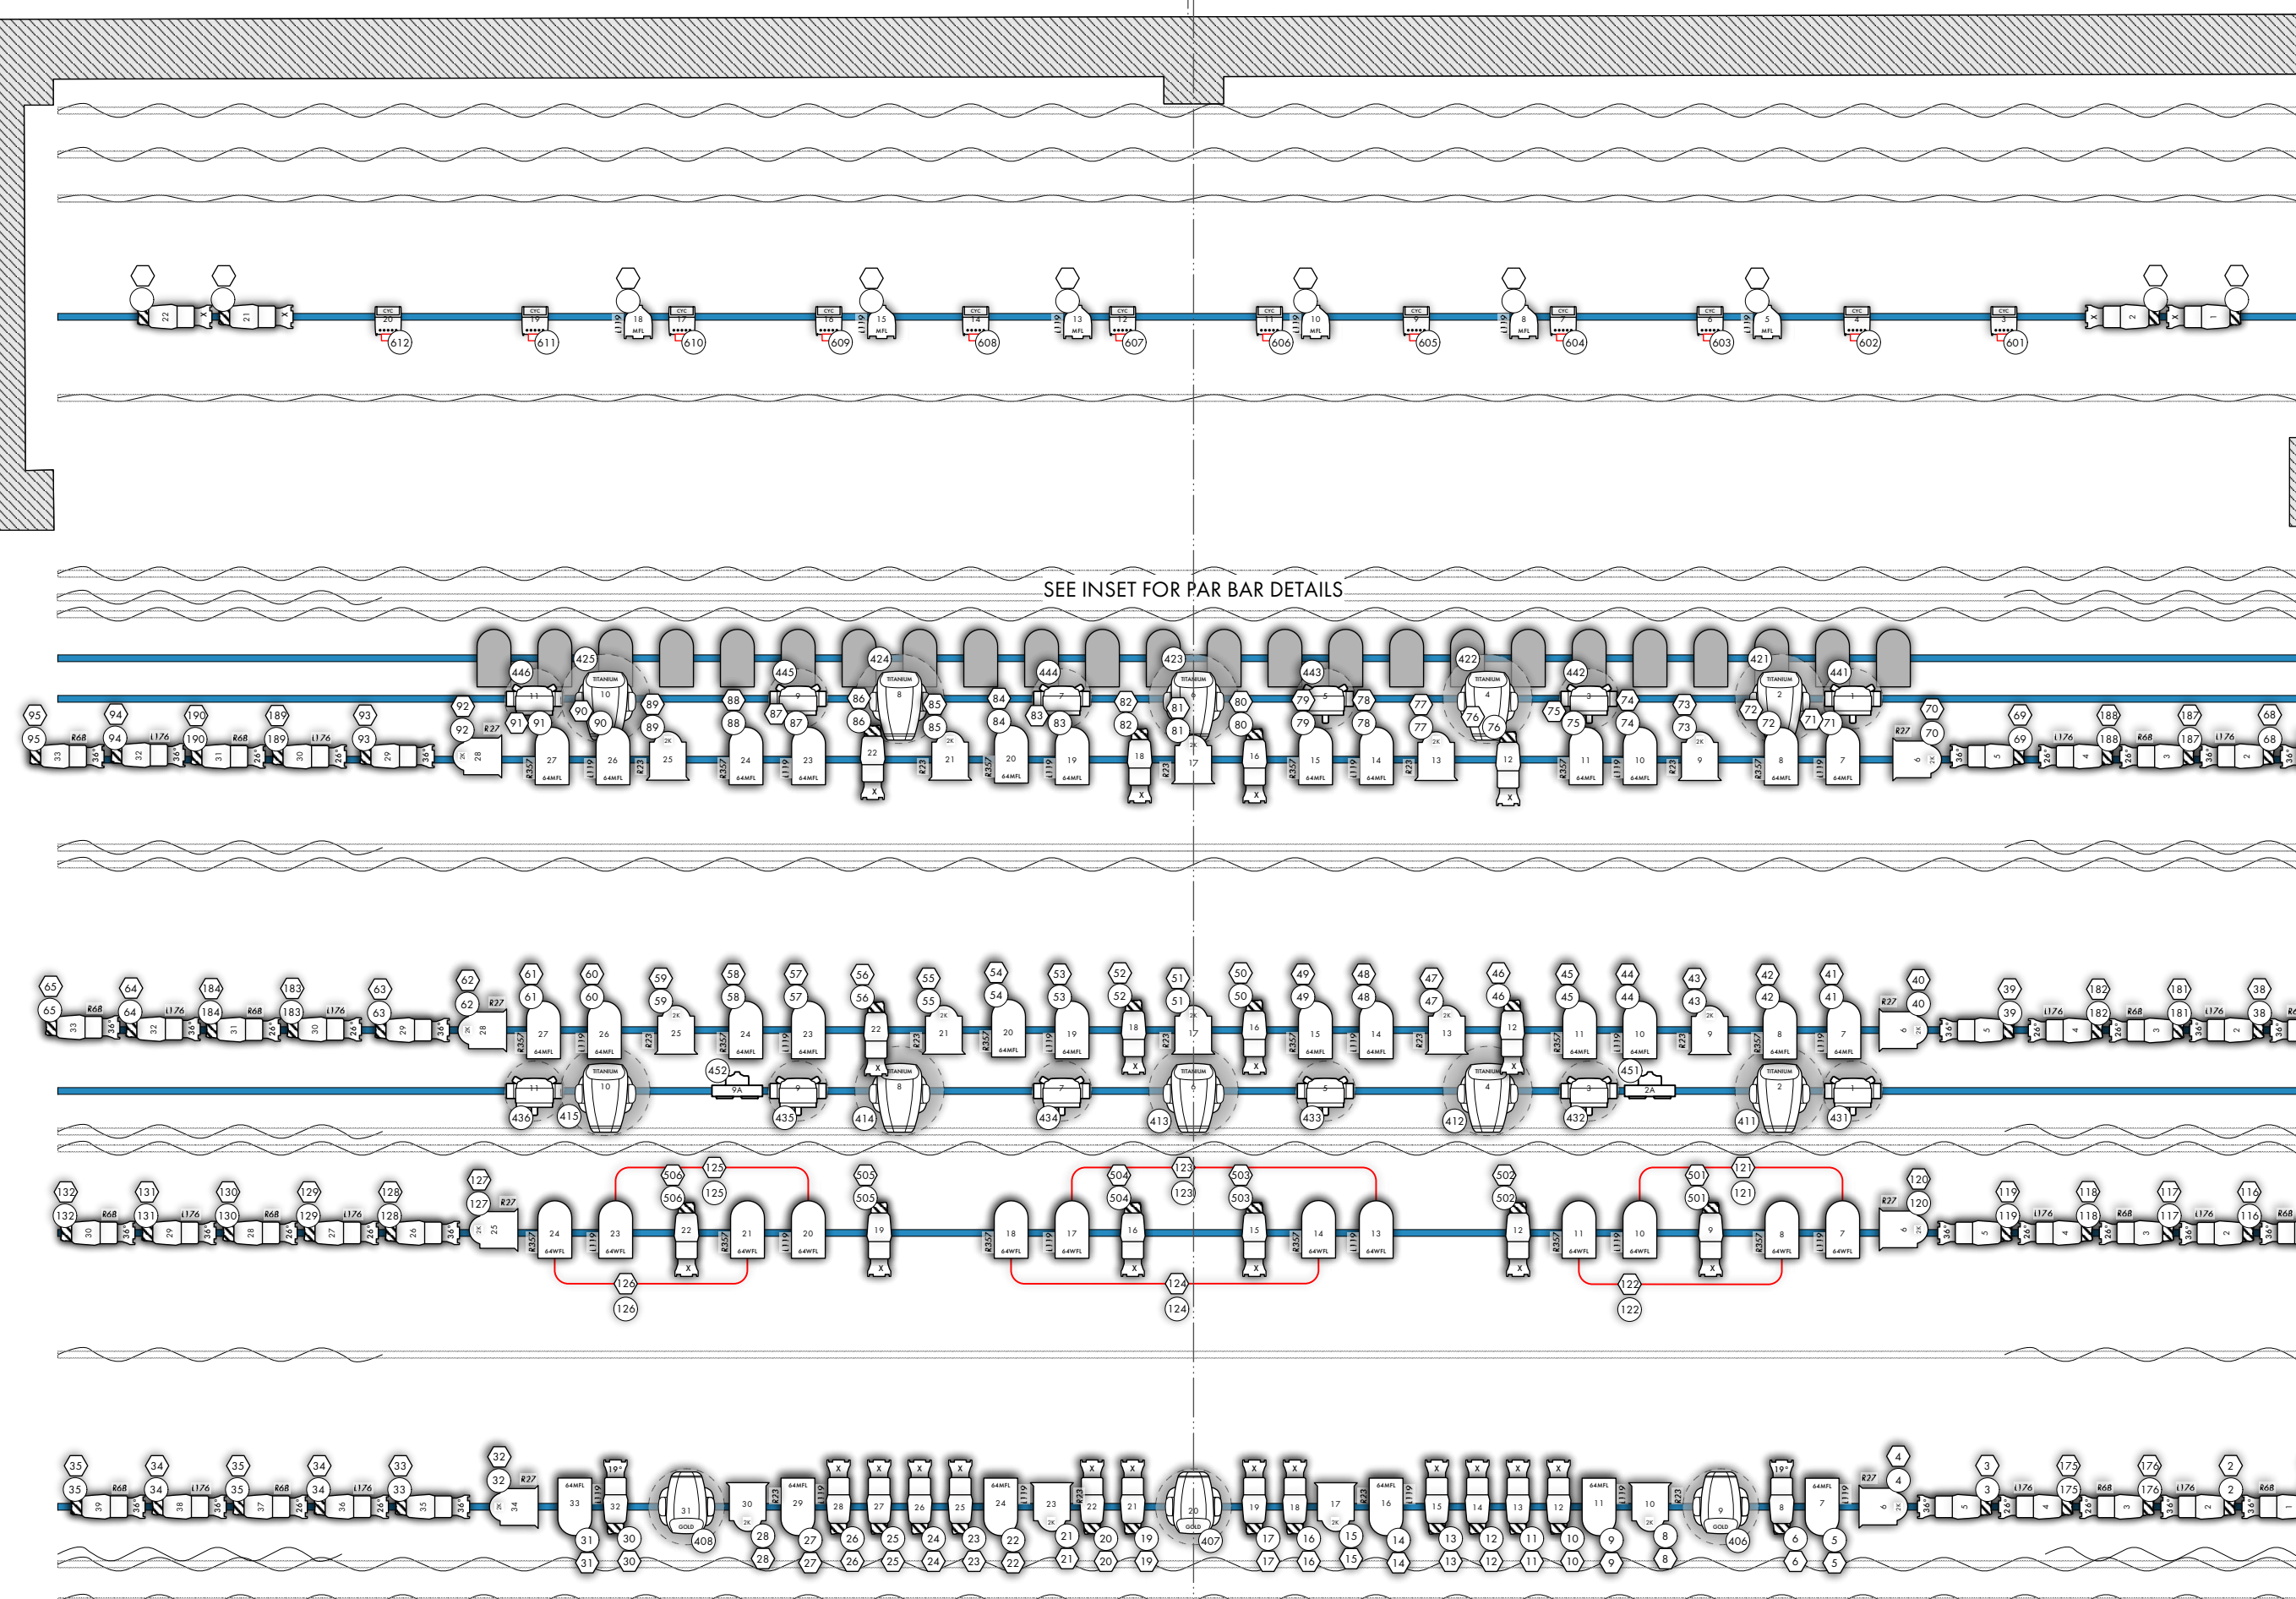

PAR ELECTRIC

XTRA PAR ELECTRIC

CYC ELECTRIC

PAR ELECTRIC

6TH ELECTRIC

5TH ELECTRIC

4TH ELECTRIC

3RD ELECTRIC

2ND ELECTRIC

1ST ELECTRIC

Item	Note	No.
Star Drop		52
Full Stage Black		51
Cyc		50
		49
		48
<b>Cyc Electric</b>		<b>47</b>
(Cabaret Chandeliers 5)		46
Black Scrim		45
3rd Orchestra Ceiling	Permanent	44
Full Stage Black		43
4th Legs		42
4th Border		41
(Cabaret Chandeliers 4)		40
<b>PAR Bar</b>		<b>39</b>
<b>6th Electric</b>	Married to LS36	<b>37</b>
		36
<b>5th Electric</b>		<b>35</b>
		34
		33
		32
3rd Legs		31
3rd Border		30
2nd Orchestra Ceiling	Permanent	28
(Cabaret Chandeliers 3)		27
		26
		25
<b>4th Electric</b>		<b>23</b>
		22
		21
<b>3rd Electric</b>		<b>20</b>
2nd Legs		19
2nd Border		18
(Cabaret Chandeliers 2)		16
		15
		14
<b>2nd Electric</b>		<b>13</b>
Movie Screen		12
Movie Border		10
		9
1st Legs		8
1st Orchestra Ceiling	Permanent	7
		6
(Cabaret Chandeliers 1)		5
		4
<b>1st Electric</b>		<b>3</b>
Portal Legs and Border		2
House Curtain		1
		A

## FIXTURE KEY

	ETC SOURCE 4 10"	750w
	ETC SOURCE 4 14"	750w
	ETC SOURCE 4 19"	750w
	ETC SOURCE 4 26"	750w
	ETC SOURCE 4 36"	750w
	ETC SOURCE 4 50"	750w
	ETC SOURCE 4 JR 26"	575w
	ETC SOURCE 4 JR 50"	575w
	ETC SOURCE 4 PAR (MFI)	750w
	ALTMAN PAR64 (NSP)	1000w
	ALTMAN PAR64 (MFI)	1000w
	ALTMAN PAR64 (WFL)	1000w
	STRAND FRESNELITE 6"	2000w
	ETC COLORSOURCE CYC	133w
	HIGH END SYSTEMS HALCYON PLATINUM UB	1200w
	HIGH END SYSTEMS HALCYON TITANIUM UB	600w
	HIGH END SYSTEMS HALCYON GOLD UB	430w
	GLP IMPRESSION XS	700w
	CHAUVET STRIKE ARRAY 2	140w

## LEGEND

LENS	26"	COLOR
Gobo	G1	
	2	UNIT NUMBER
CHANNEL	121	

## GENERAL NOTES

## REVISION HISTORY

NO.	REVISION	DATE	BY
1	CREATED	9/11/25	25
2	HALCYONS ADDED	1/27/25	25
3	XLS ADDED	8/15/25	25



## CAPITAL THEATER

OVERTURE CENTER FOR THE ARTS  
MADISON, WI

SCALE: 1/4" = 1'0"

PAGE #

PAGE SIZE: ARCH D

OF X

REP PLOT: OVERSTAGE & RAIL